


## SECTION A-A

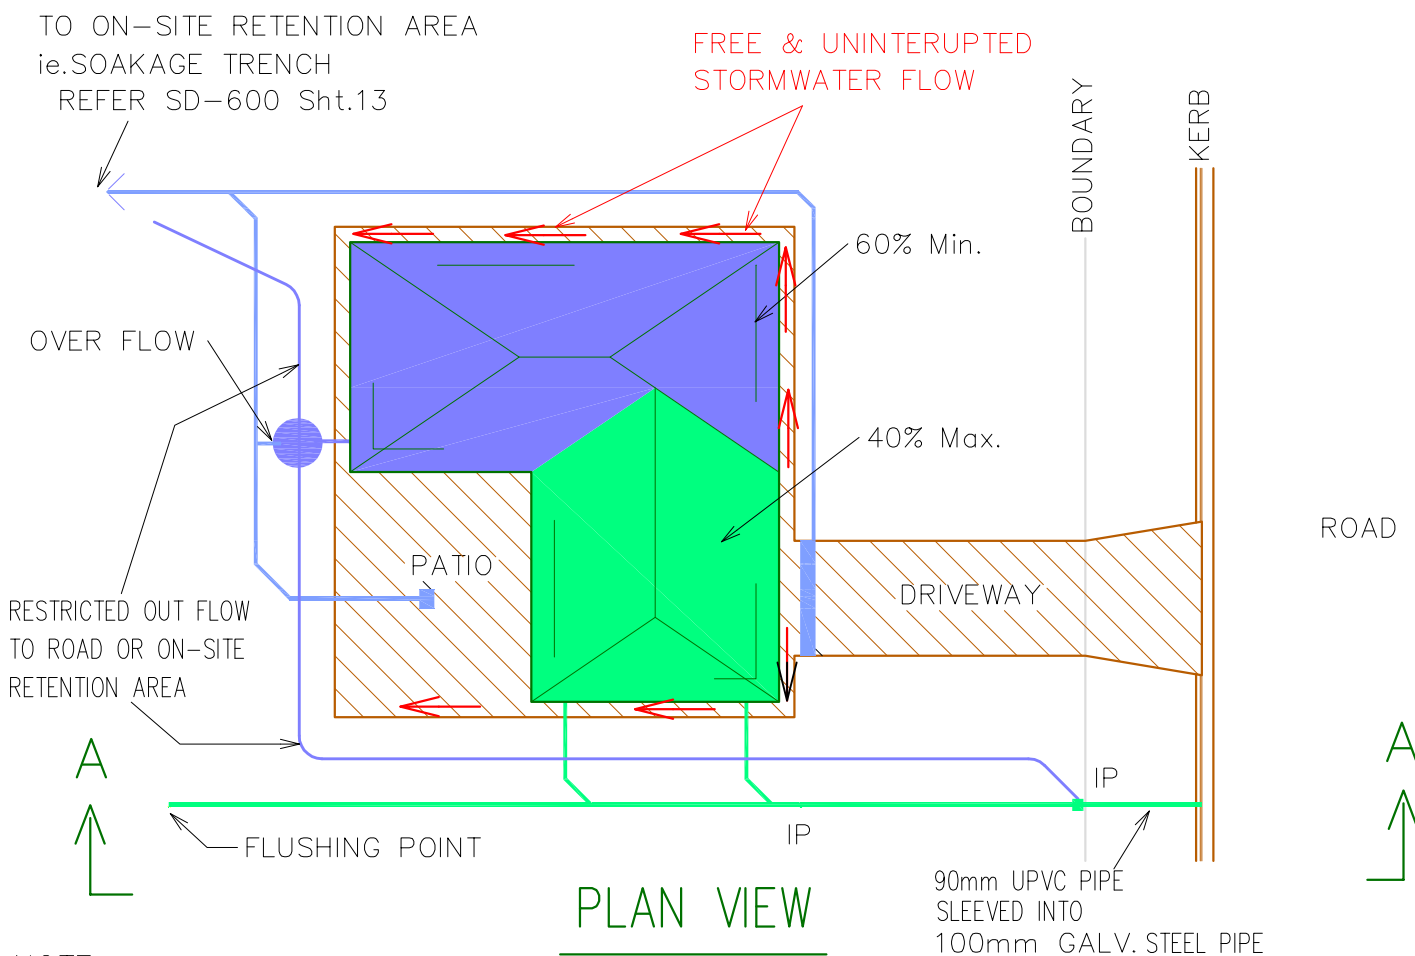

NOTE: -

1. WHERE HEAD IS LESS THAN 1.0m, THE STORM WATER DRAINAGE DESIGN MUST BE CERTIFIED BY A CHARTERED PROFESSIONAL ENGINEER.
2. STORMWATER RUNOFF FROM PAVED AREAS (DRIVEWAY, PATIO, ETC.) MUST BE COLLECTED AND DISCHARGED TO AN APPROVED SOAKAGE SYSTEM. REFER MITCHAM STANDARD DETAIL SD-600 Sht.13

# STANDARD DETAIL GUIDE TO SEALED STORMWATER SYSTEM SINGLE RESIDENTIAL DWELLING BELOW STREET LEVEL



## CITY OF MITCHAM

DRAWING No.

# SD-600

SHEET

12

A4

DRAWN / DESIGNED  
J.R.

COPY ISSUE DATE

PREVIOUS ISSUE DATE  
June 2003

ISSUED DATE  
January 2007