


CROSS SECTION OF ATTACHED PITCHED ROOF VERANDAH

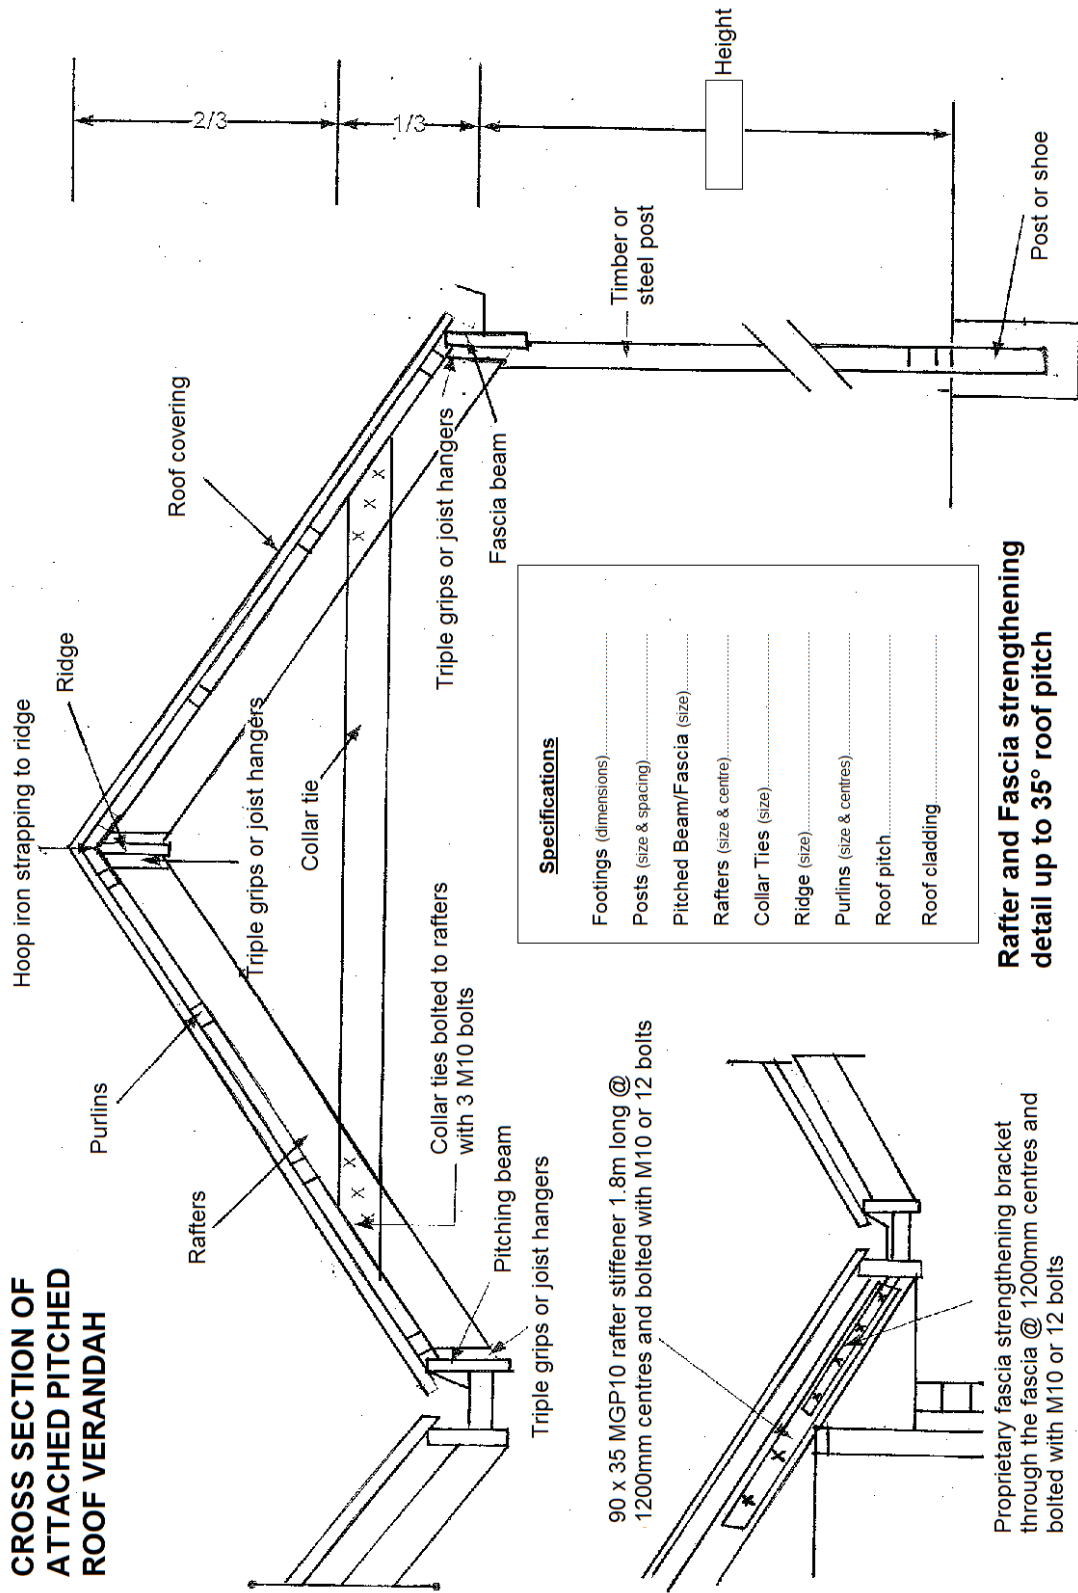

Specifications	
Footings (dimensions)
Posts (size & spacing)
Pitched Beam/Fascia (size)
Rafters (size & centre)
Collar Ties (size)
Ridge (size)
Purlins (size & centres)
Roof pitch
Roof cladding

Rafter and Fascia strengthening detail up to 35° roof pitch

90 x 35 MGP10 rafter stiffener 1.8m long @ 1200mm centres and bolted with M10 or 12 bolts

Proprietary fascia strengthening bracket through the fascia @ 1200mm centres and bolted with M10 or 12 bolts